



→ Agar Grove

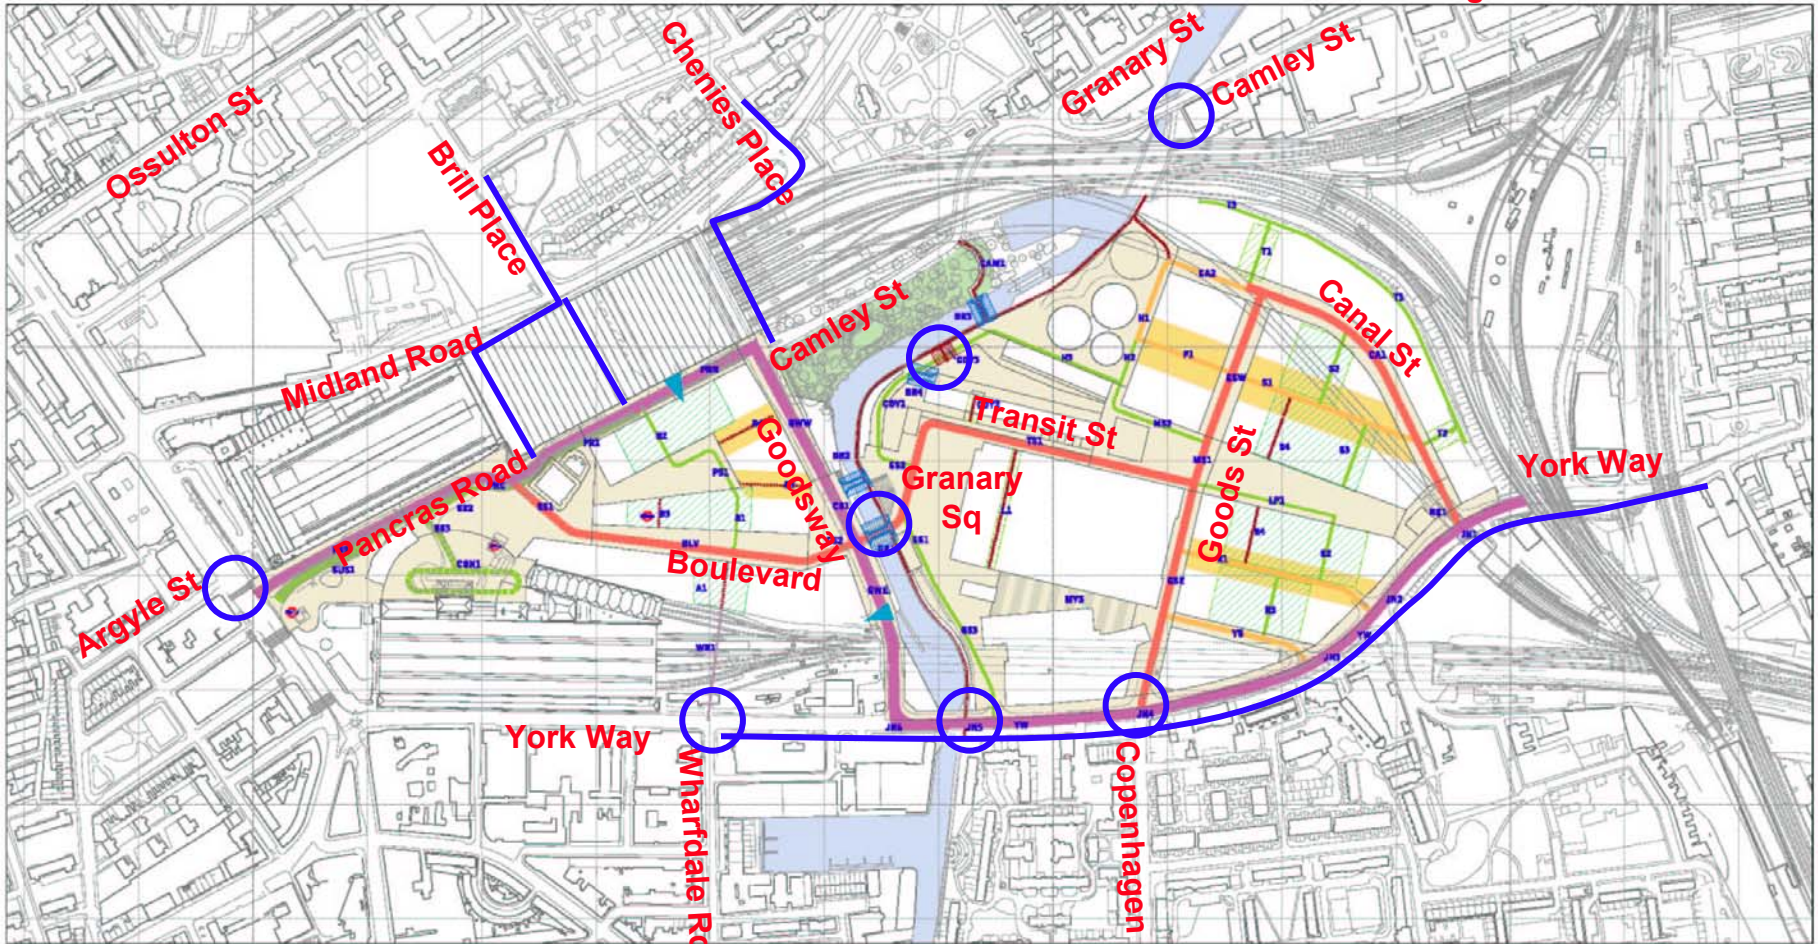

© Crown Copyright. All rights reserved. Licence No AG 10003009

Argent St George  
King's Cross Central  
Main Site Planning Application  
Scale 1:4000 @ A3

Rev: J  
16\_01\_17\_00001\_01\_0000

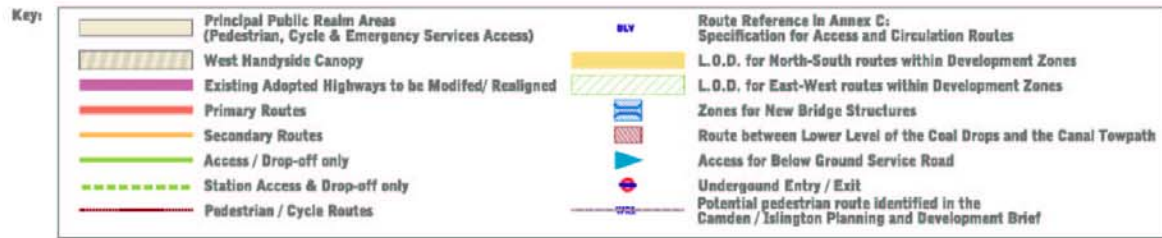

KXC 007  
Access & Circulation



Locations of improvements needed, excluding Pancras Rd & Goodsway