

C51 Kilburn to West Hampstead

Review of Consultation and Decision Details

Summary of Major Changes

The following bullet points summarise the post-consultation changes with the highest potential impact to cyclists. More detail is given in the tables later in the document.

- Kilburn Priory Bridge restriction to be enforced by ANPR rather than bollards (concerns by emergency services)
- Amend design of Mortimer Crescent / Greville Road junction - priority to remain as existing (see attached diagrams)

Comments

- Changes to junctions at Abbey Road/Priory Road and Springfield Lane/Kilburn Priory/Greville Road to be permanent
- Motor vehicle restrictions on Kilburn Priory and the Mortimer Crescent/Greville Way junction to be trial (ETO)

Major Deficiencies in Scheme

- None identified though Abbey Road/Priory Road crossing design is a concern

Statistics


- Consultation: Overall in favour 64%, opposed 32%
- AMAT (Benefit/Cost Ratio): Not given


Table 1: Summary of CCC suggested improvements, officers' response and impact

	CCC point raised	Outcome & Justification		Impact	Suggestions/mitigations
1.1	Proposed parallel zebra crossing on Abbey Road/Priory Road is very awkward	Acknowledged but not acted on. Will be raised in Stage 2 and 3 RSAs		NEGATIVE	Review post-installation
1.2	Proposed new layout at the Greville Road / Mortimer Crescent junction is non-intuitive	Redesigned to keep existing priority layout		POSITIVE	
1.3	Make northbound arm of Priory Road one-way northbound for motors	Acknowledged but out of scope. Will consider for future proposals.		NEUTRAL	

Table 2: Summary of other changes made to the proposal following the consultation

	Change	Justification		Impact	Suggestions/mitigations
2.1	Kilburn Priory Bridge restriction to be enforced by ANPR rather than bollards	Addresses concerns from emergency services		SLIGHT NEGATIVE	Review during ETO period

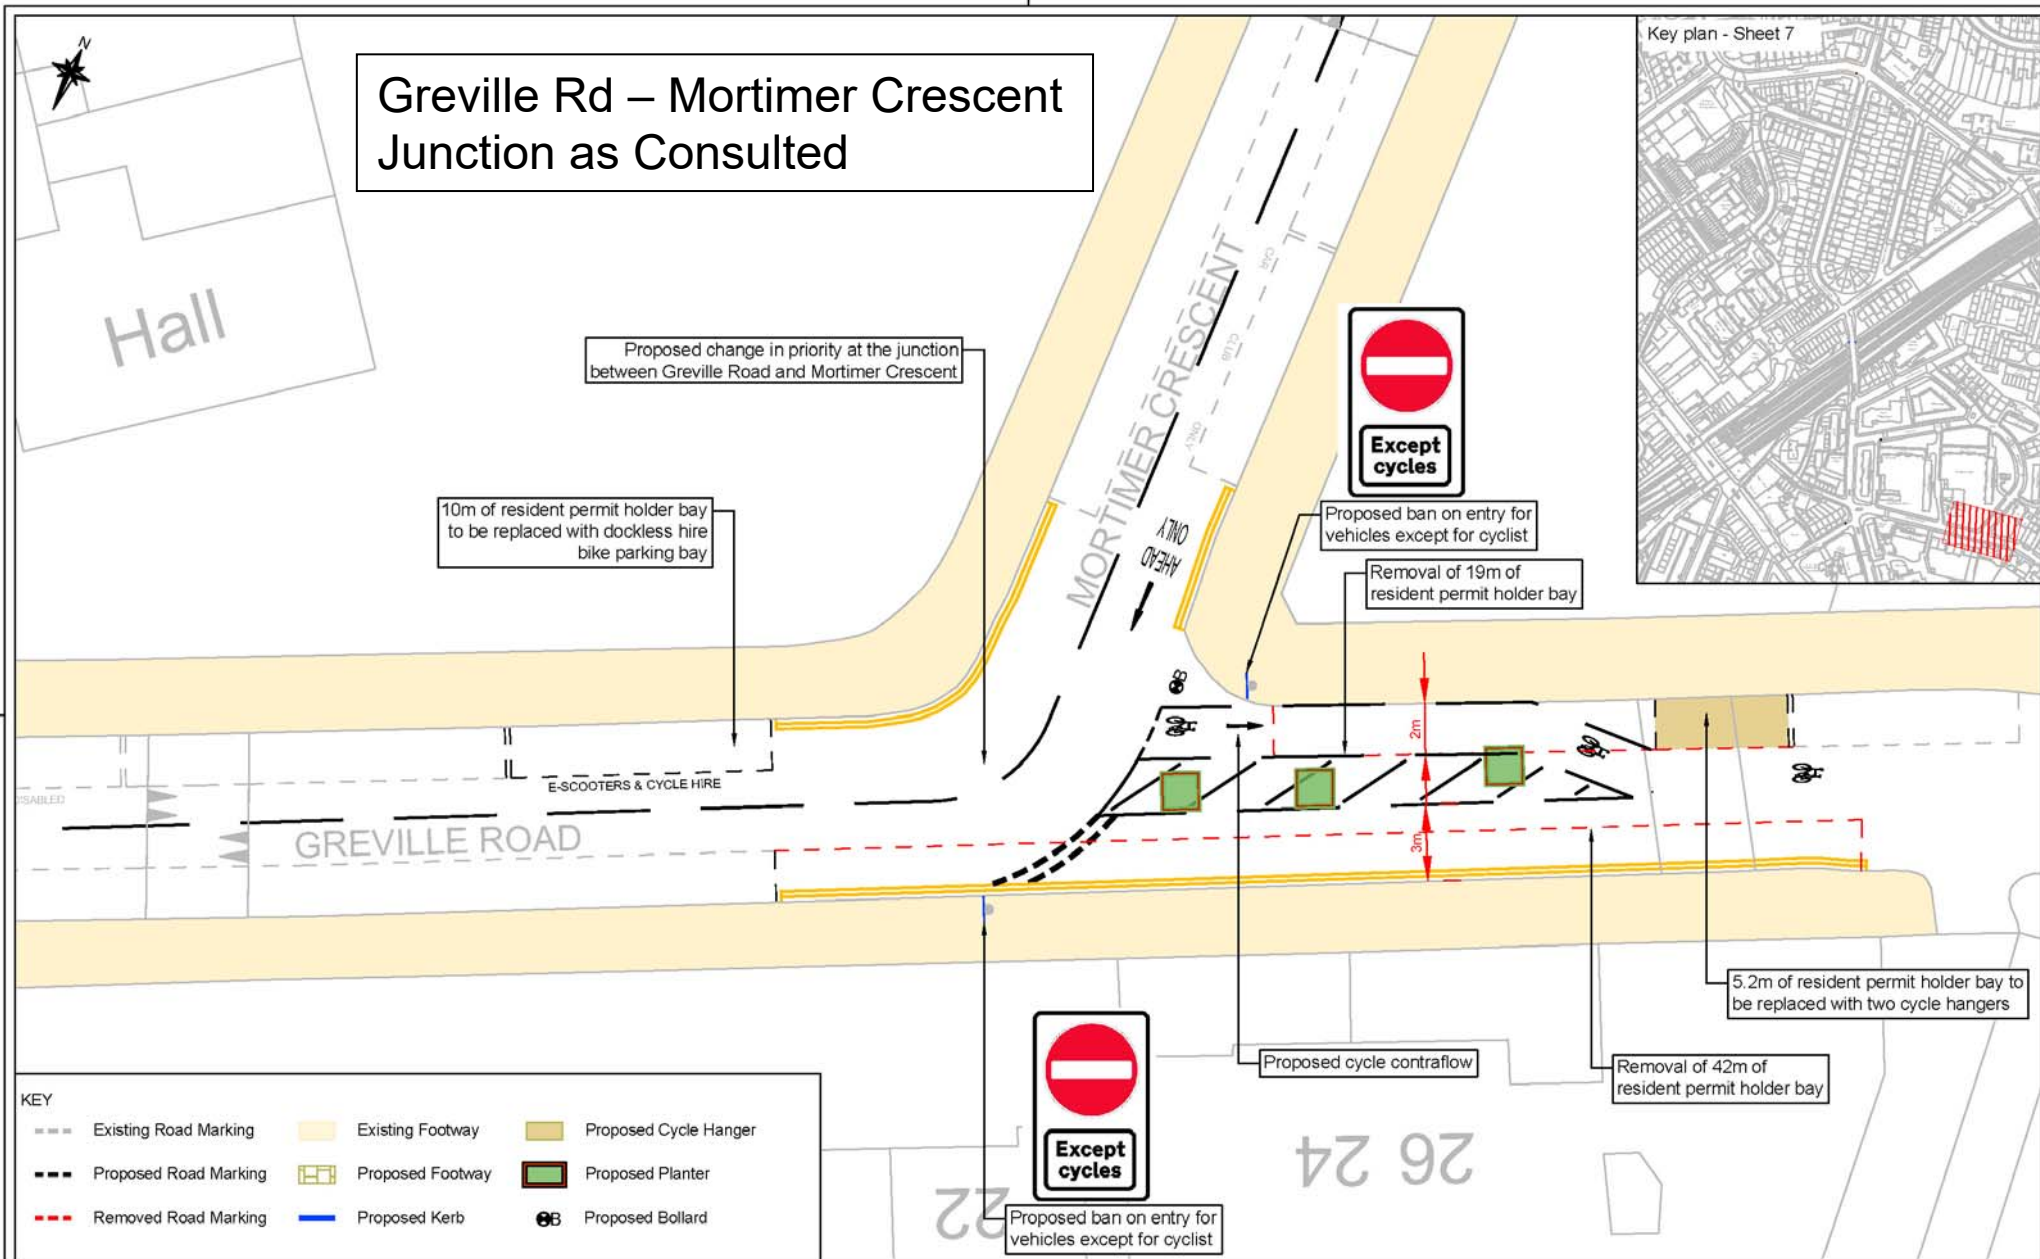

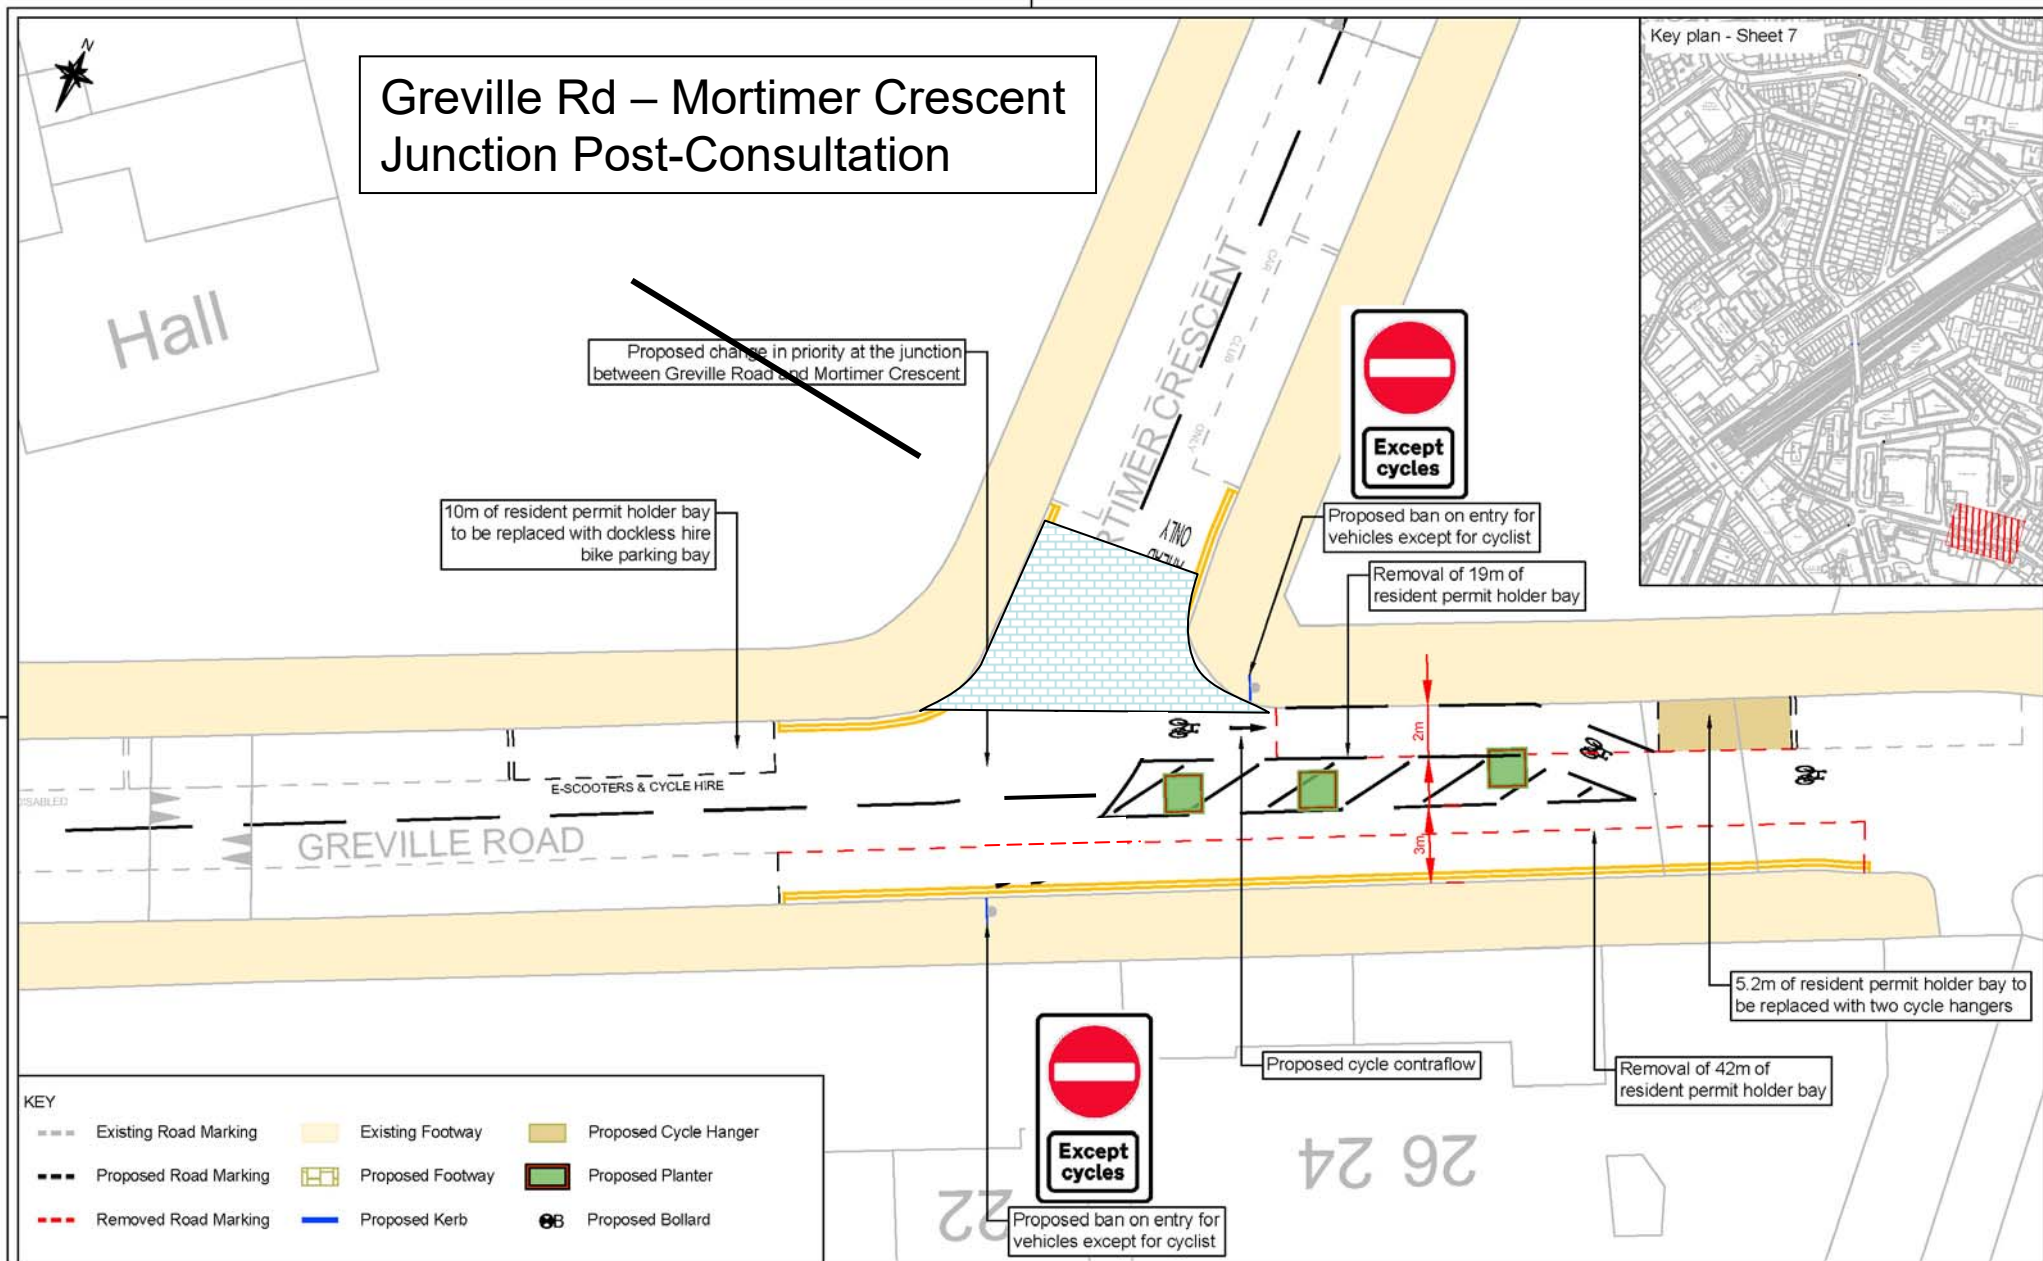

 Camden Design Team Transport Strategy Service London Borough of Camden 5 Pancras Square Tel 020 7974 5551, Fax 020 7974 6952 DX 2106 Euston, Mhlcom 020 7974 6886	Project C51 - Kilburn to West Hampstead	Drawing Title Consultation Plan Sheet 7 of 7	
--	--	