

Local Safety Scheme - proposed pedestrian and cycle facilities at Fitzroy Street / Howland Street / Charlotte Street

Accidents

- * There were 3 accidents at this location involving vehicles turning left from Howland Street into Charlotte Street which collided with cyclists travelling ahead on Howland Street.

Proposals


- * Vehicular traffic signal stage to be separated from cyclists' stage.

Accidents

- * There were 2 accidents involving vehicles from Howland Street (east) hitting the rear of another vehicle.

Proposals

- * Provide antiskid surfacing on the road to improve safety when braking.

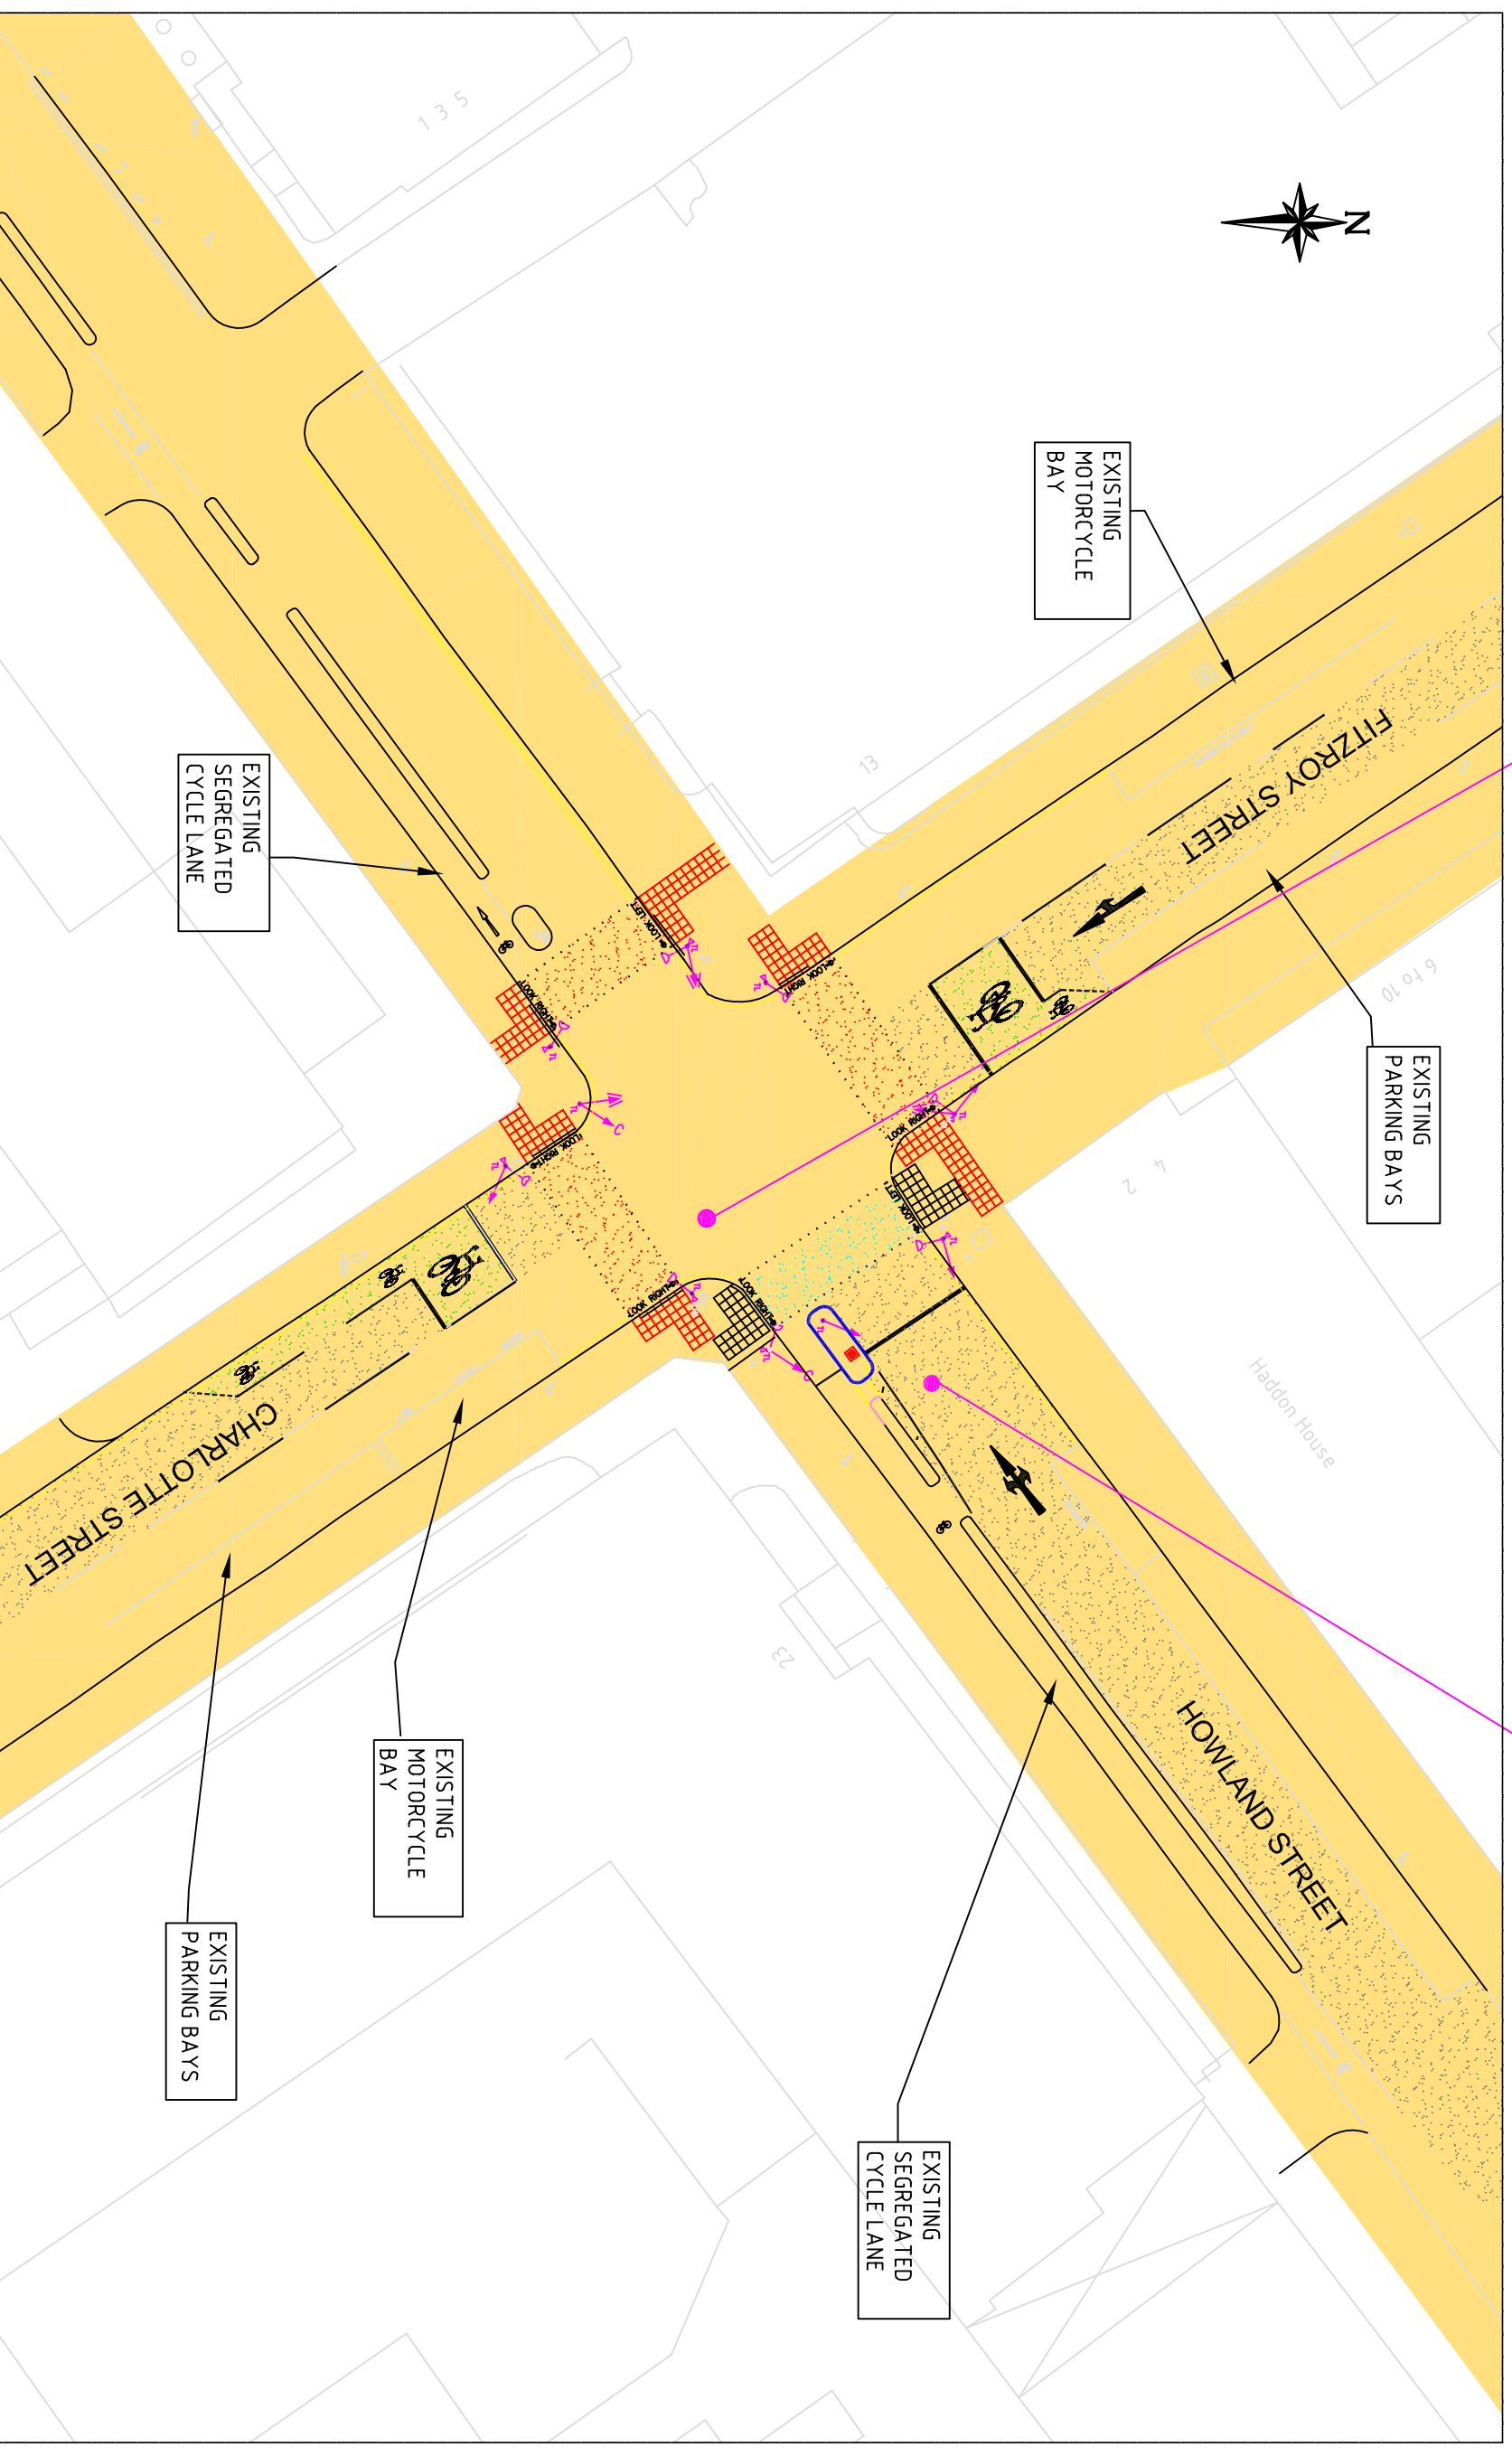

KEY

PROPOSED PEDESTRIAN CROSSING

PEDAL CYCLE LEAD-IN AND STOP AREAS

PROPOSED ANTISKID SURFACING

PROPOSED TACTILE PAVING

EXISTING TACTILE PAVING

PROPOSED TRAFFIC ISLAND

EXISTING SEGREGATED CYCLE LANE

EXISTING MOTORCYCLE BAY

EXISTING PARKING BAYS

EXISTING MOTORCYCLE BAY

EXISTING PARKING BAYS

EXISTING SEGREGATED CYCLE LANE

